


"Miami-Dade County Product Control Approved"  
 Hurricane Shutters & FBC Certified Decorative Shutters Systems  
 U.S. Patent No. 6,996,934-B2 & 7,131,480-B2  
 www.bsishutters.com Email: bsishutters@juno.com  
 2841 Shoreview Drive, Naples FL 34112  
 Office: 239-774-2025 Fax: 239-774-9483

Miami-Dade County Product Control Approved, Bahama & Colonial Shutters, TAS 201, 202, 203, NOA's @ www.miamidade.gov/building  
 FBC Engineered & Certified Decorative Shutters, TAS 202 & ASTM E330-Uniform Static, ASCE 7-10 Wind Loads - Components & Cladding

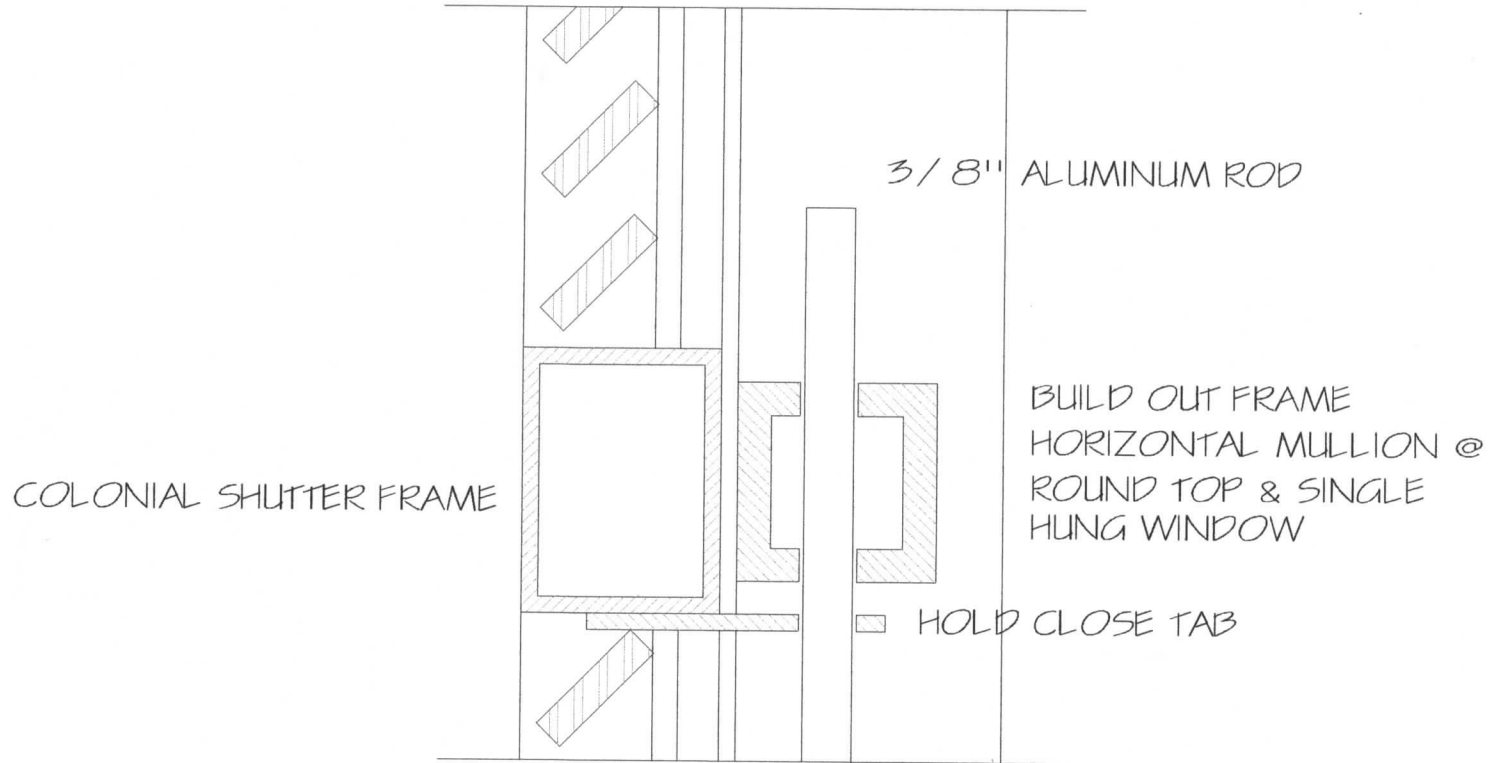

7	HURRICANE COLONIAL w/ ROUND TOP INSIDE CLOSURE
BSI	HORIZONTAL MULLION WITH ALUMINUM ROD